


PROPOSED GROUND FLOOR PLAN OF MAIN BUILDING.

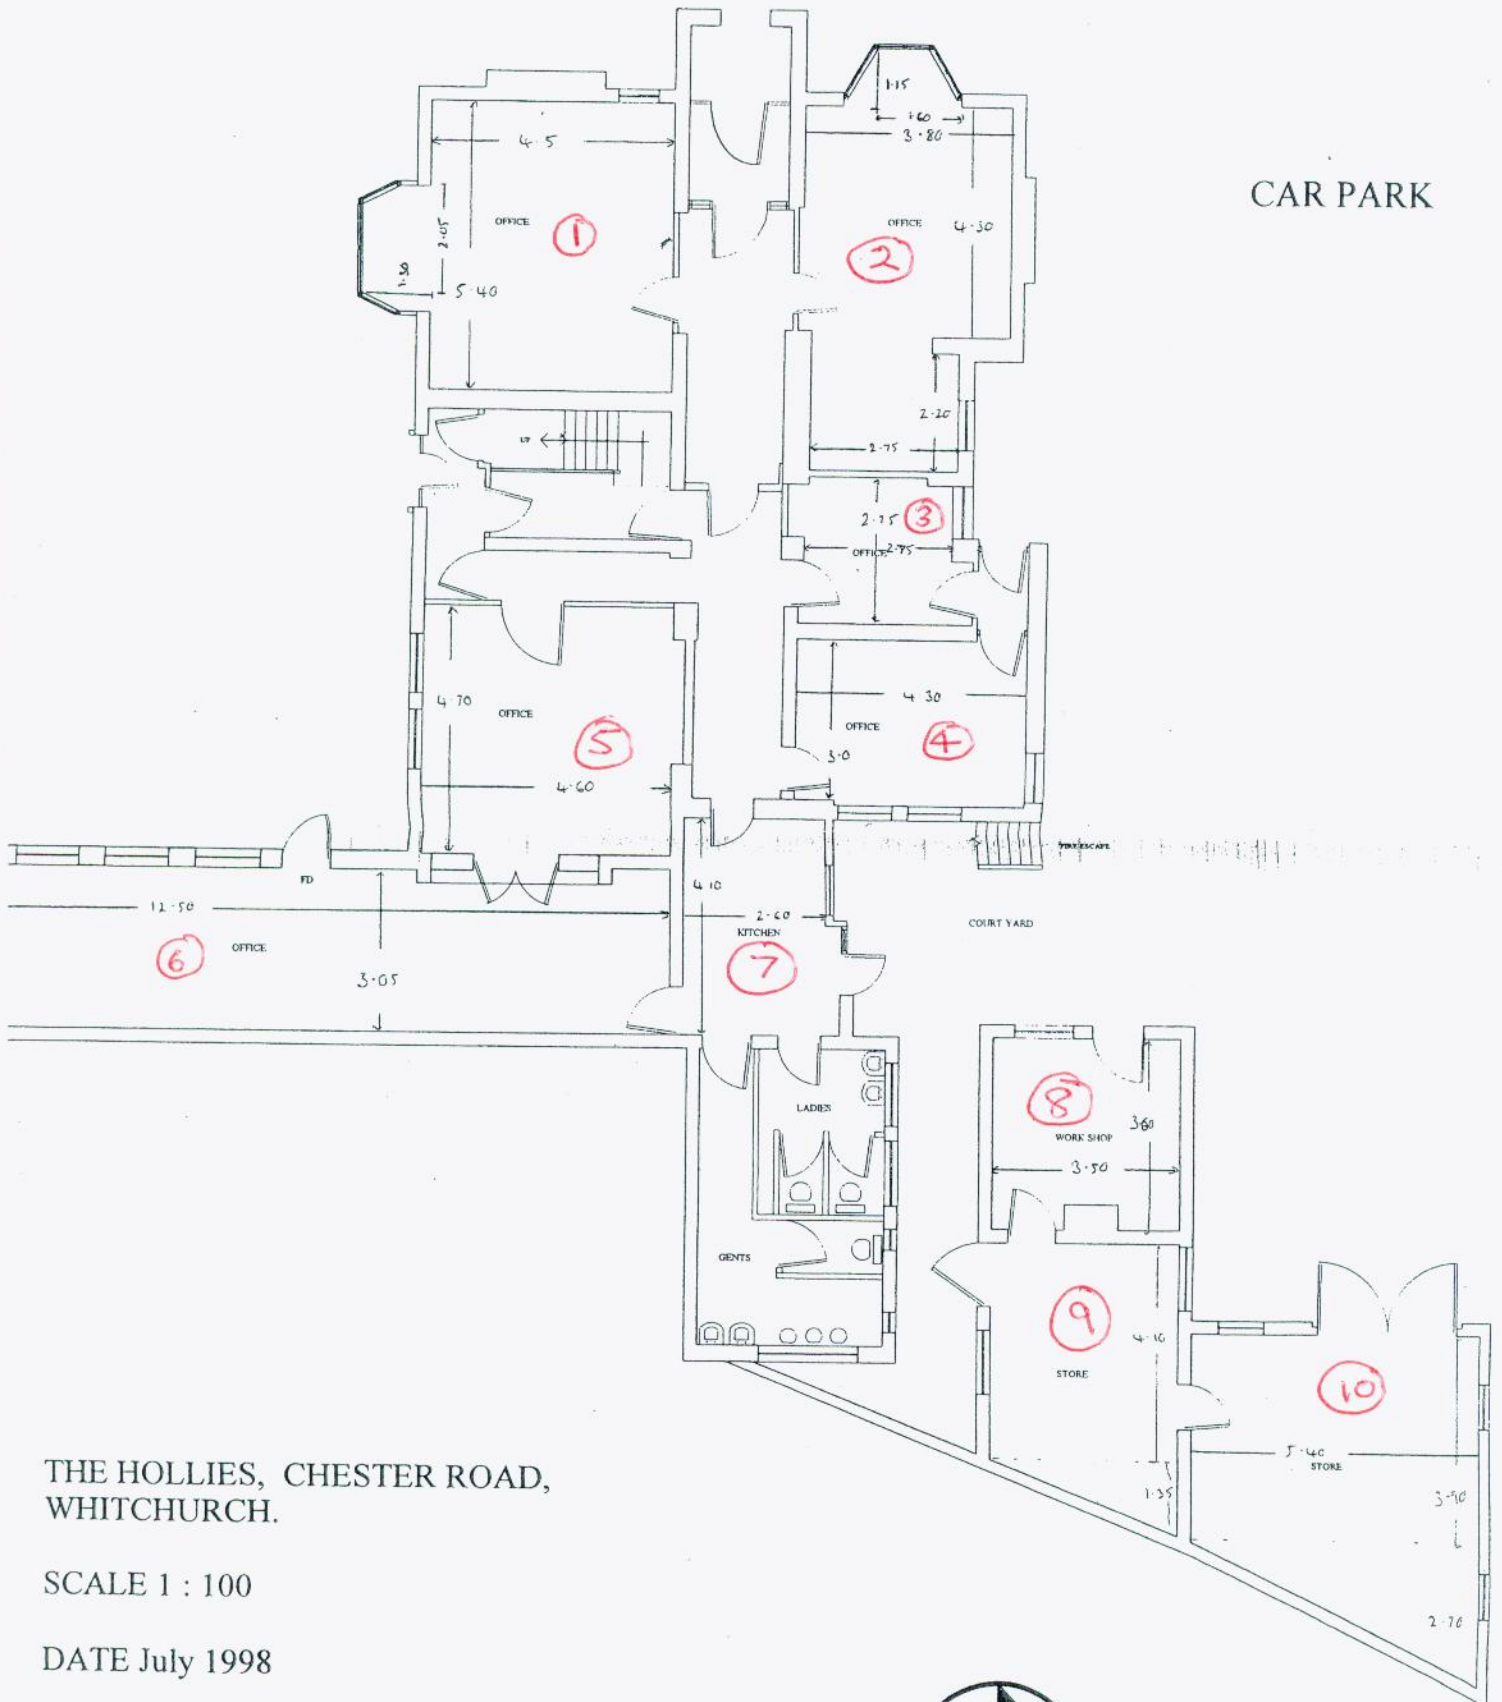


THE HOLLIES, CHESTER ROAD,
WHITCHURCH.

SCALE 1 : 100


DATE July 1998



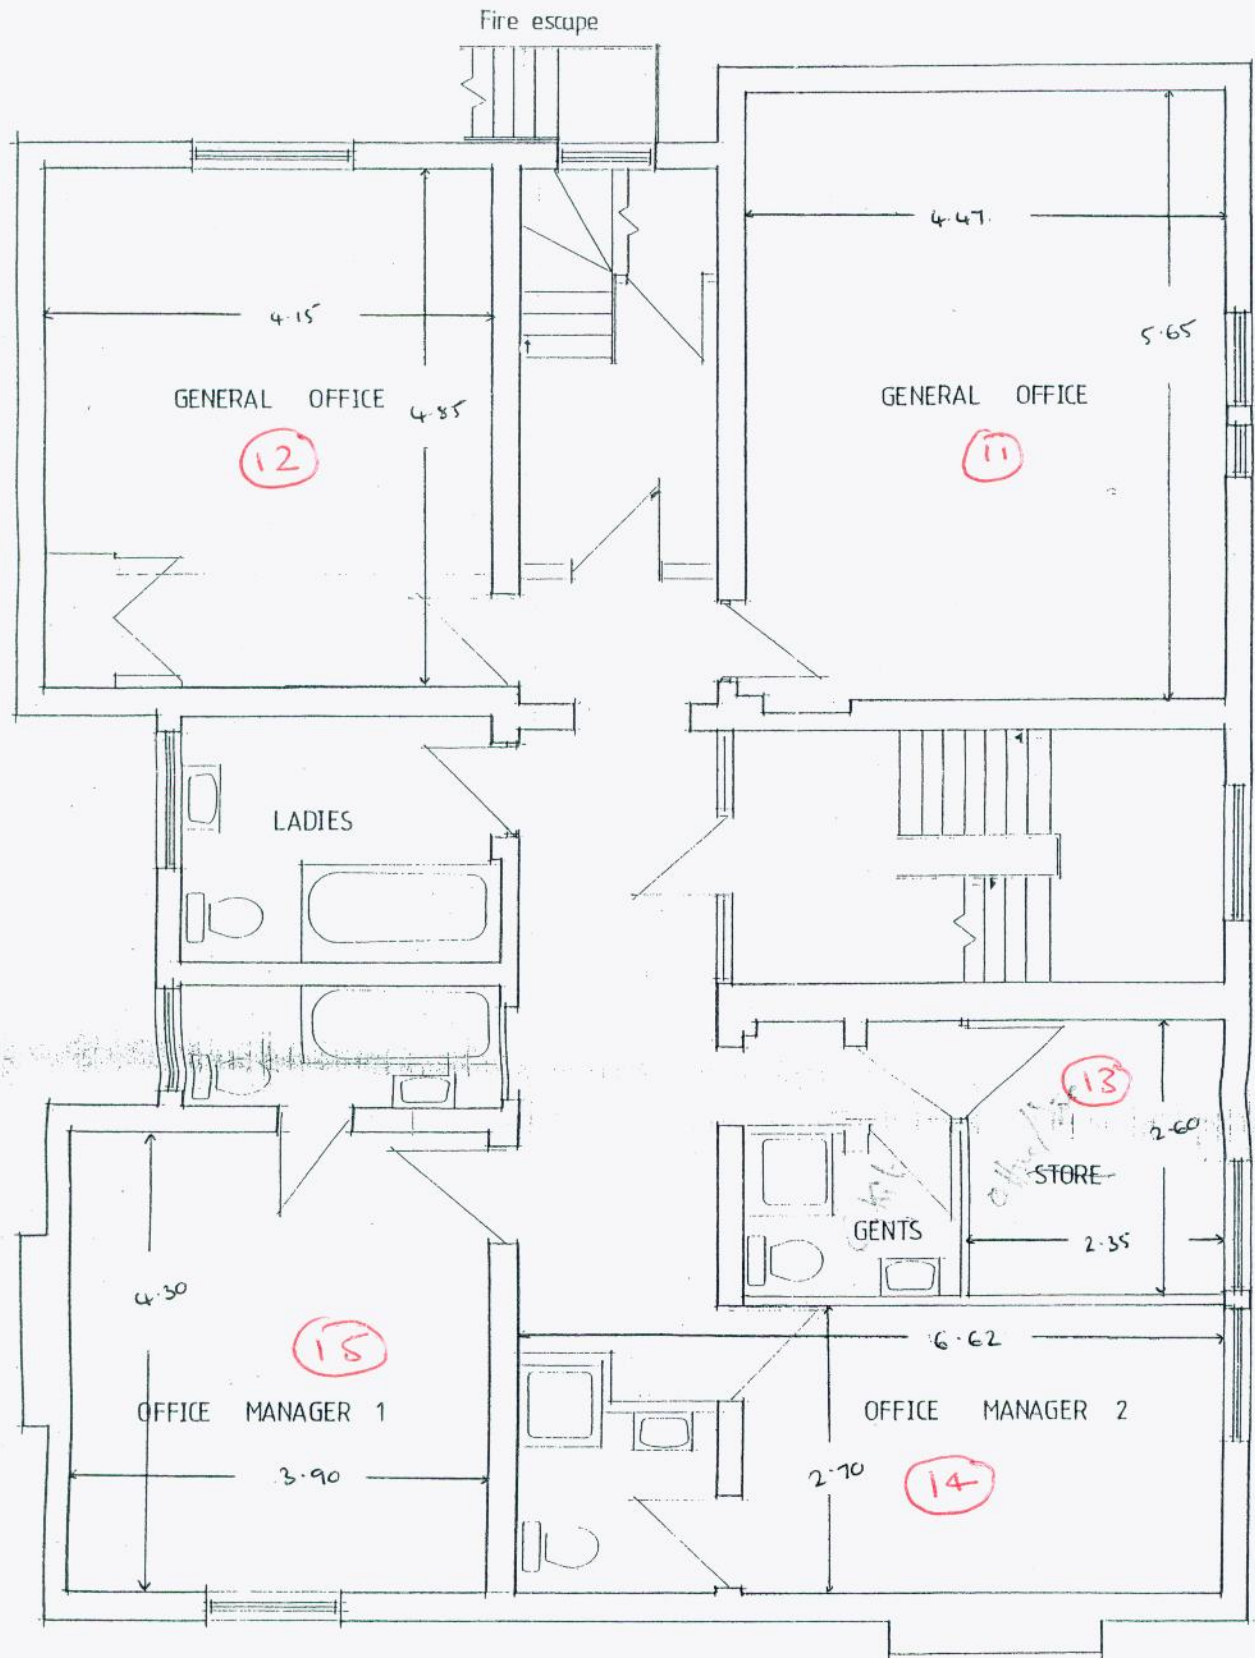


FIRST FLOOR

27/4/17

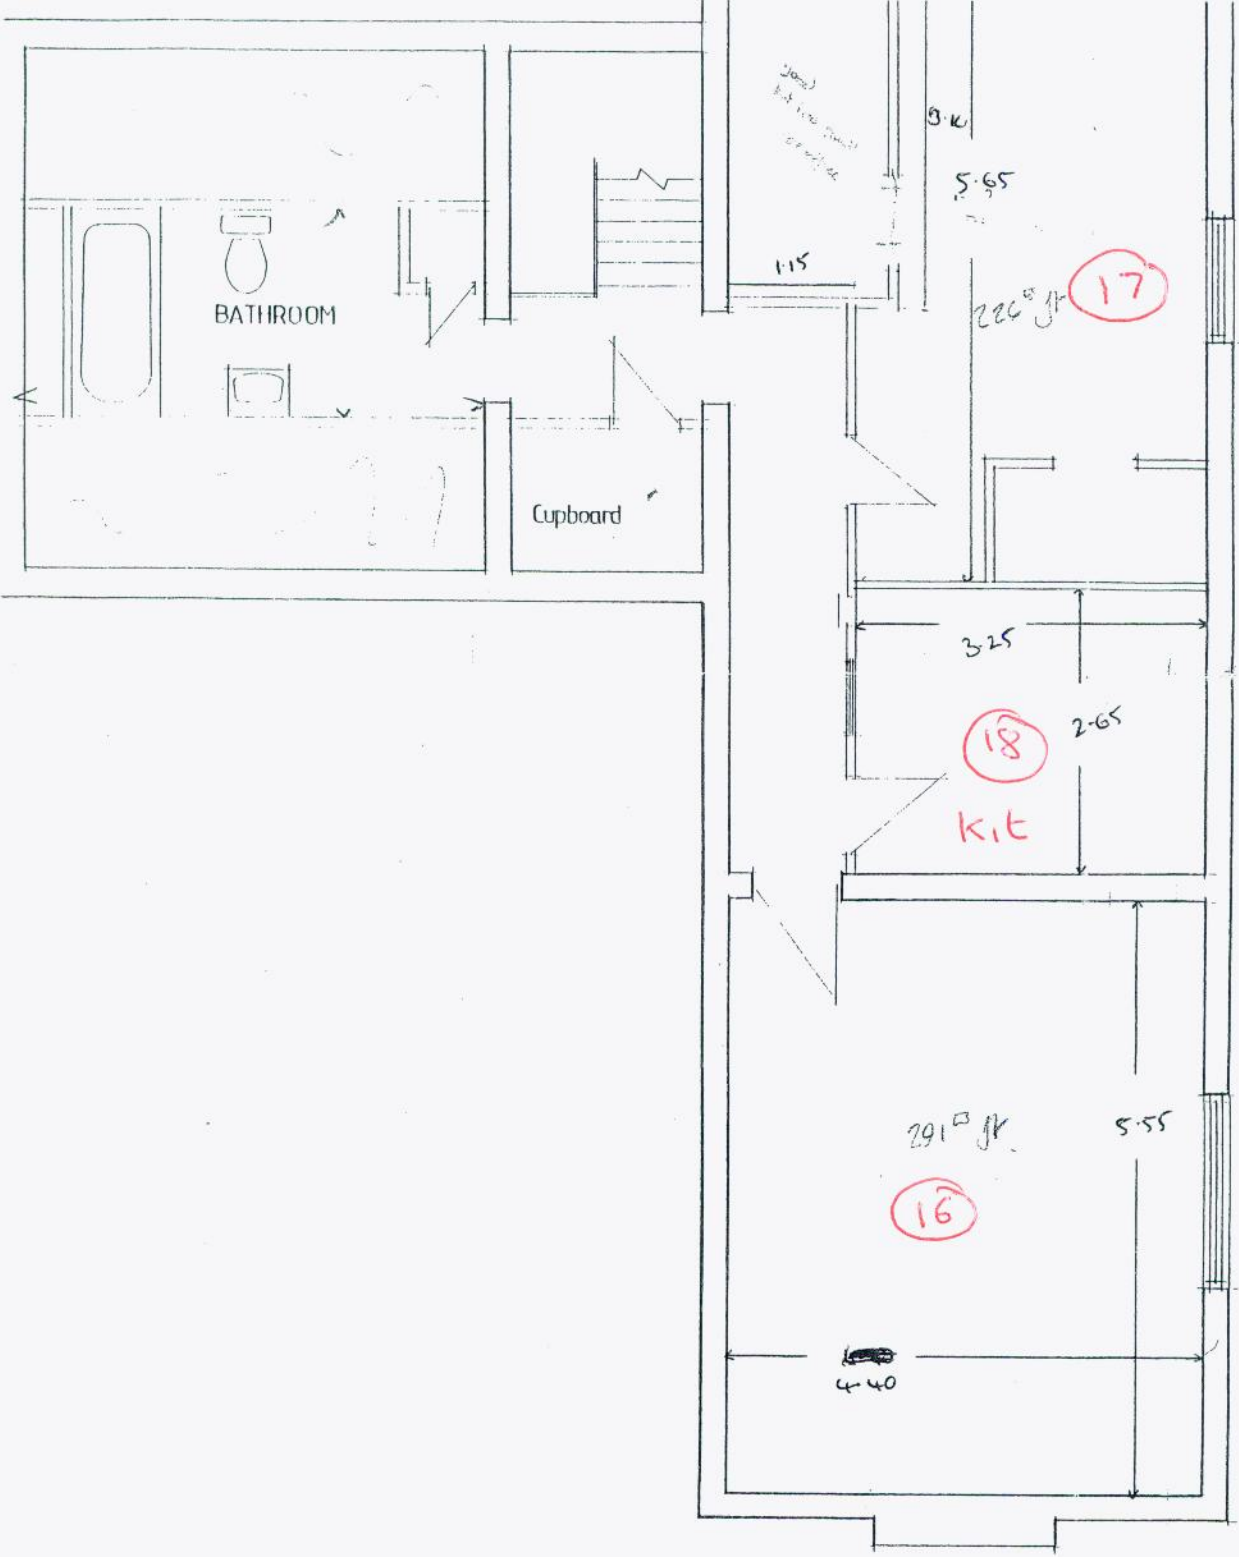

SECOND FLOOR

PROPOSED GROUND FLOOR PLAN TO DETACHED CHALETS.

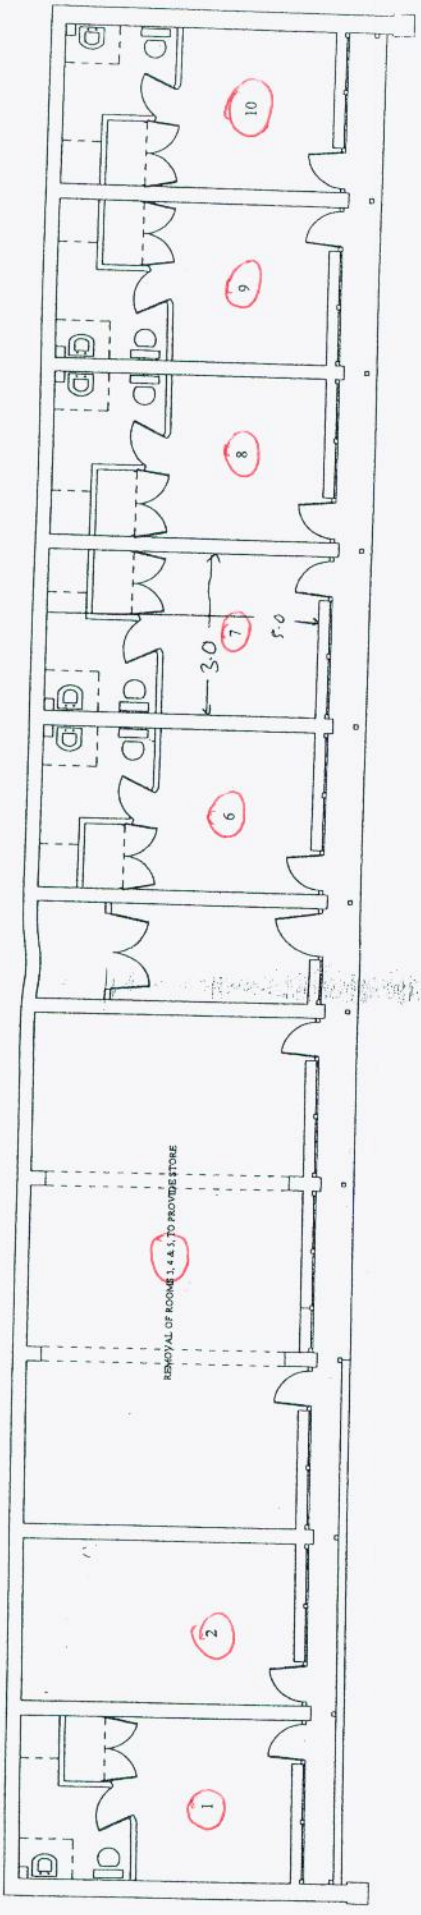

Rooms 1, 2, 6, 7, 8, 9, 10. to become Offices.

CAR PARK

THE HOLLIES, CHESTER ROAD,
WHITCHURCH.

SCALE 1 : 100

DATE July 1998

